


FRONT ELEVATION

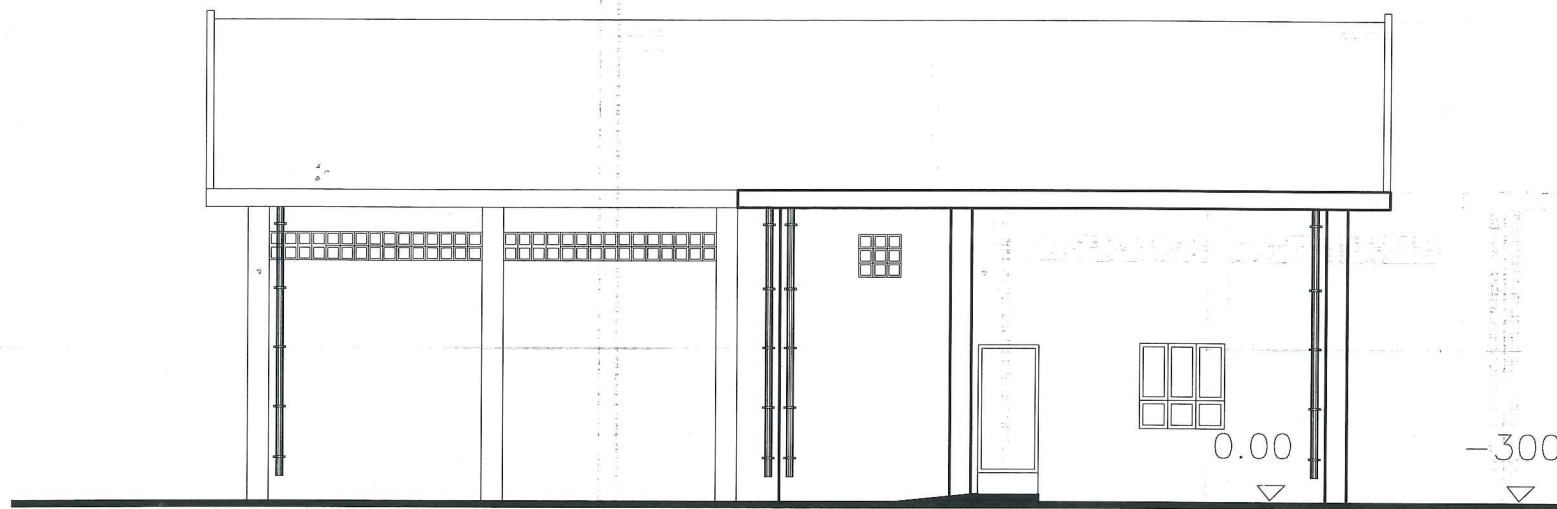

RIGHT HAND SIDE ELEVATION

Revised	Date
Revised	
Client Name	
DISTRICT COUNCIL OF SAVANNE	
Project Name and Address	
Proposed Incinerator Building at Souillac Cemetery	
Project 01	Sheet
Date	ARC/02
Scale 1:100 @ A3	