



BEAM REINFORCEMENT DETAILS

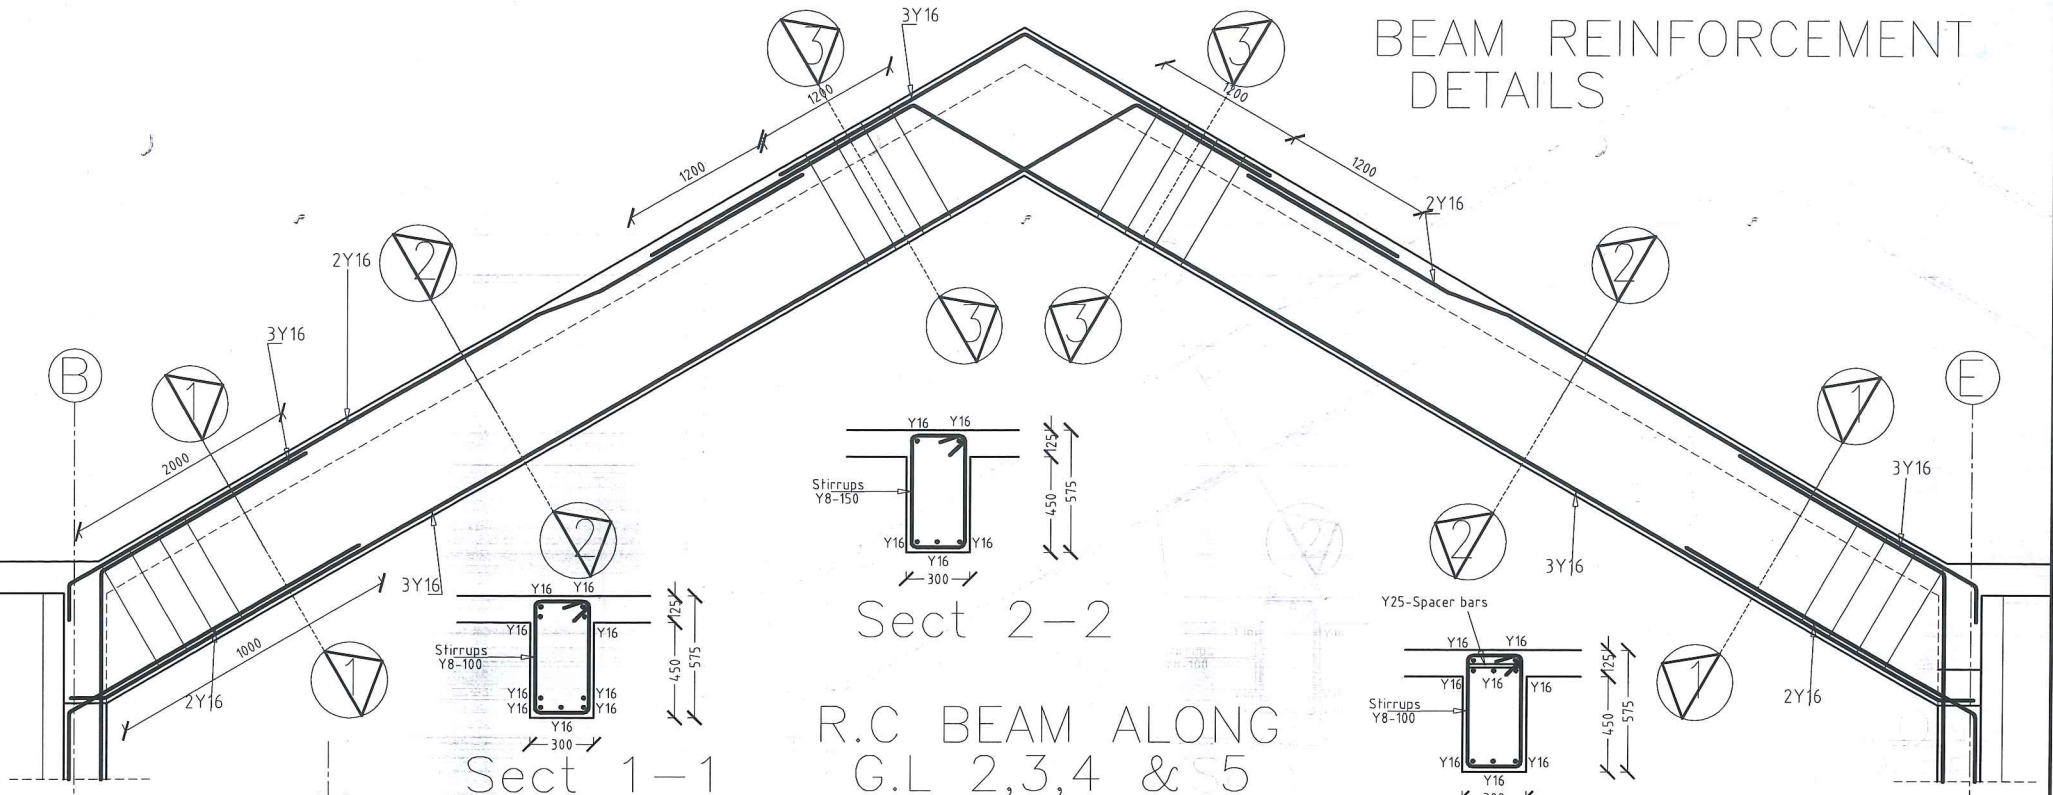

Sect 2-2

R.C BEAM ALONG
G.L 2,3,4 & 5

Sect 3-3

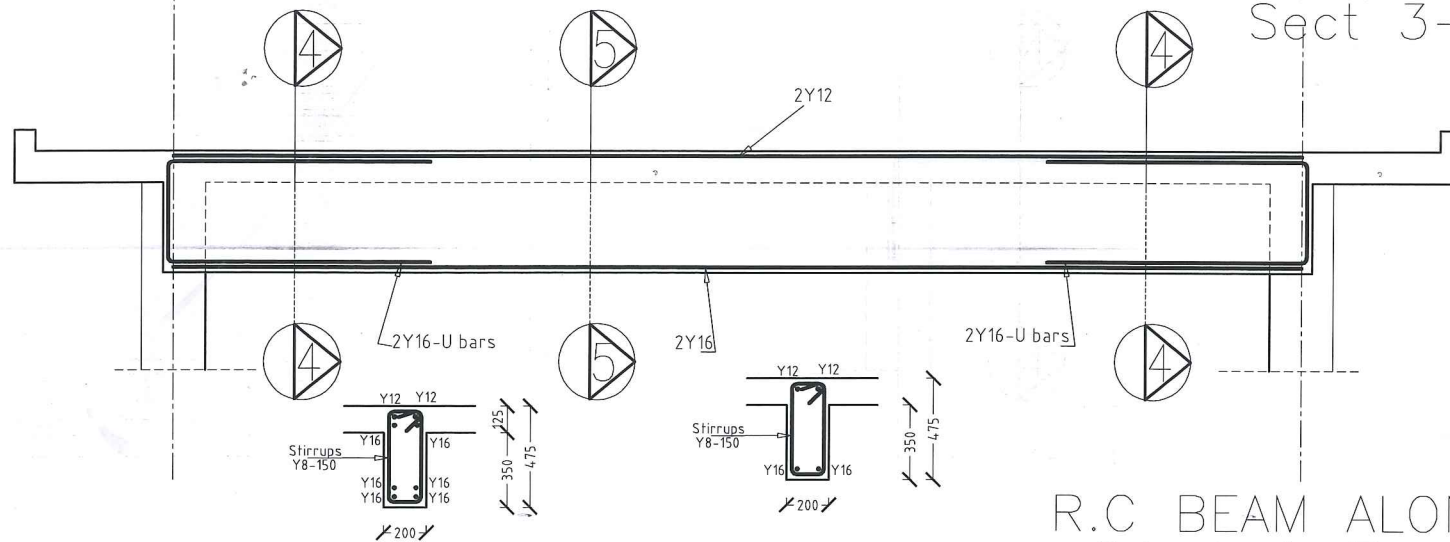

Sect 4-4

Sect 5-5

R.C BEAM ALONG
G.L A & F

Revised	Date
Revised	
Client Name	
DISTRICT COUNCIL OF SAVANNE	
Project Name and Address	
Proposed Inclinator Building at Souillac Cemetery	
Project 01	Sheet
Date	STR/07
Scale 1:100 @ A3	