


BEAM REINFORCEMENT DETAILS

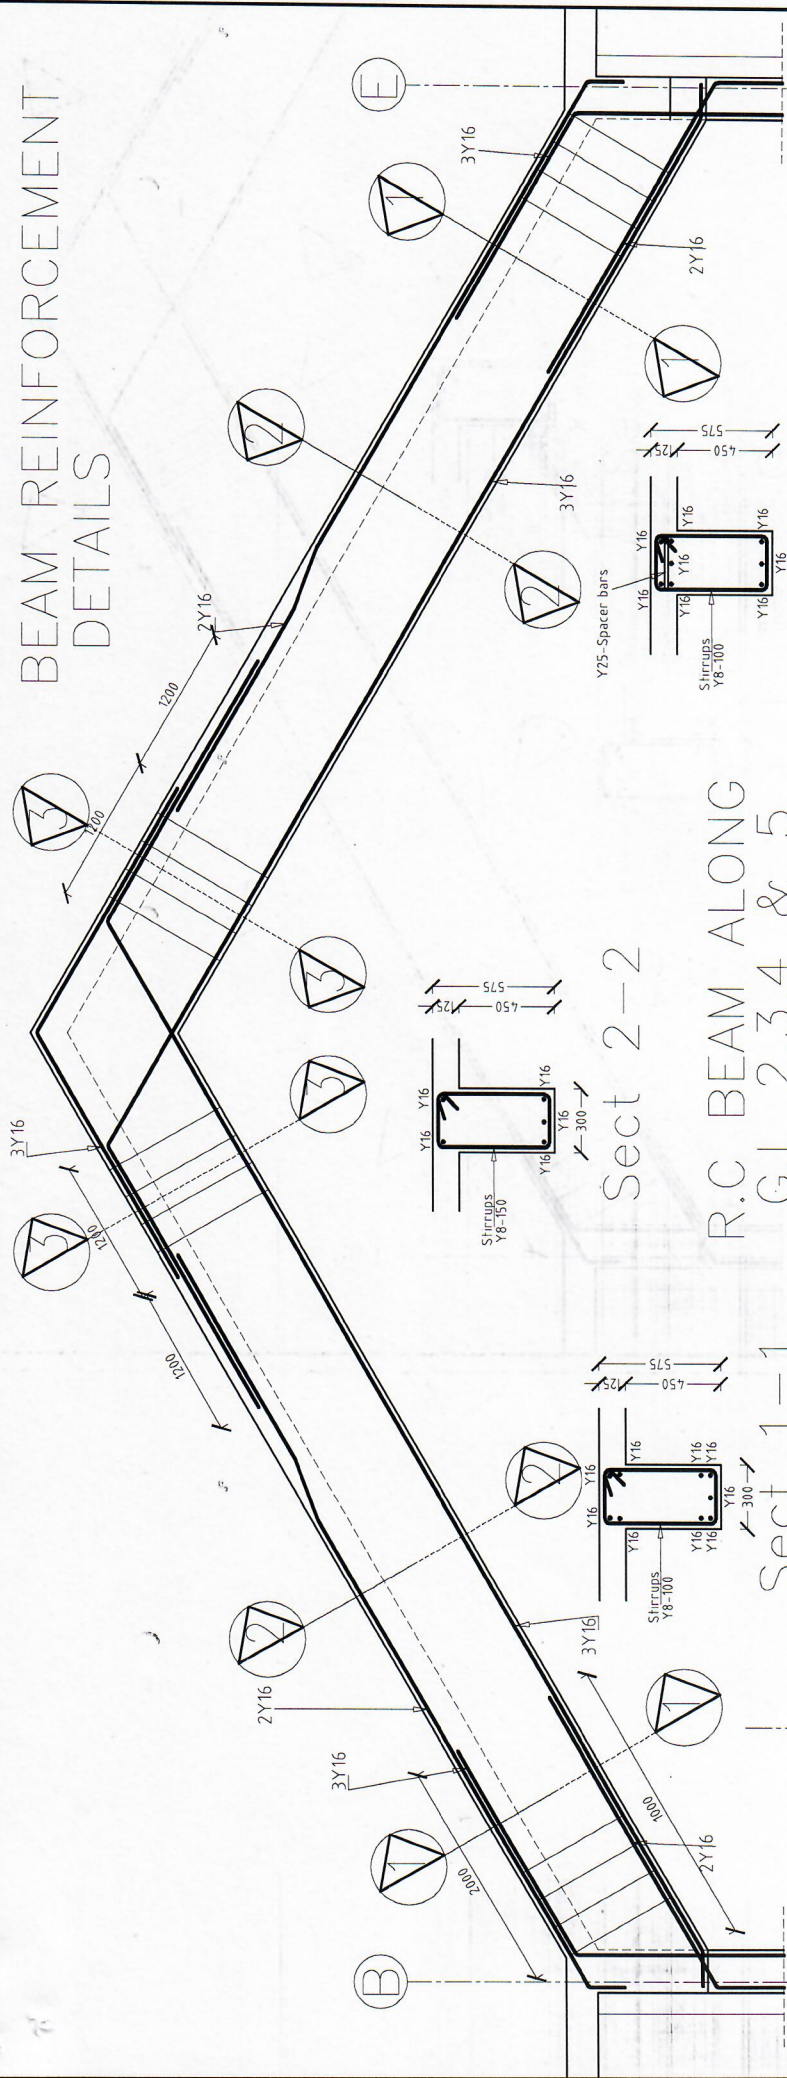

Revised	Date

Client Name DISTRICT COUNCIL OF SAVANNE	
Project Name and Address Proposed Inclinator Building at Grand Bols Cemetery	
Project 01	Sheet STR/07
Date	Scale 1:100 @ A3

Sheet 16 of 21

