


FRONT ELEVATION

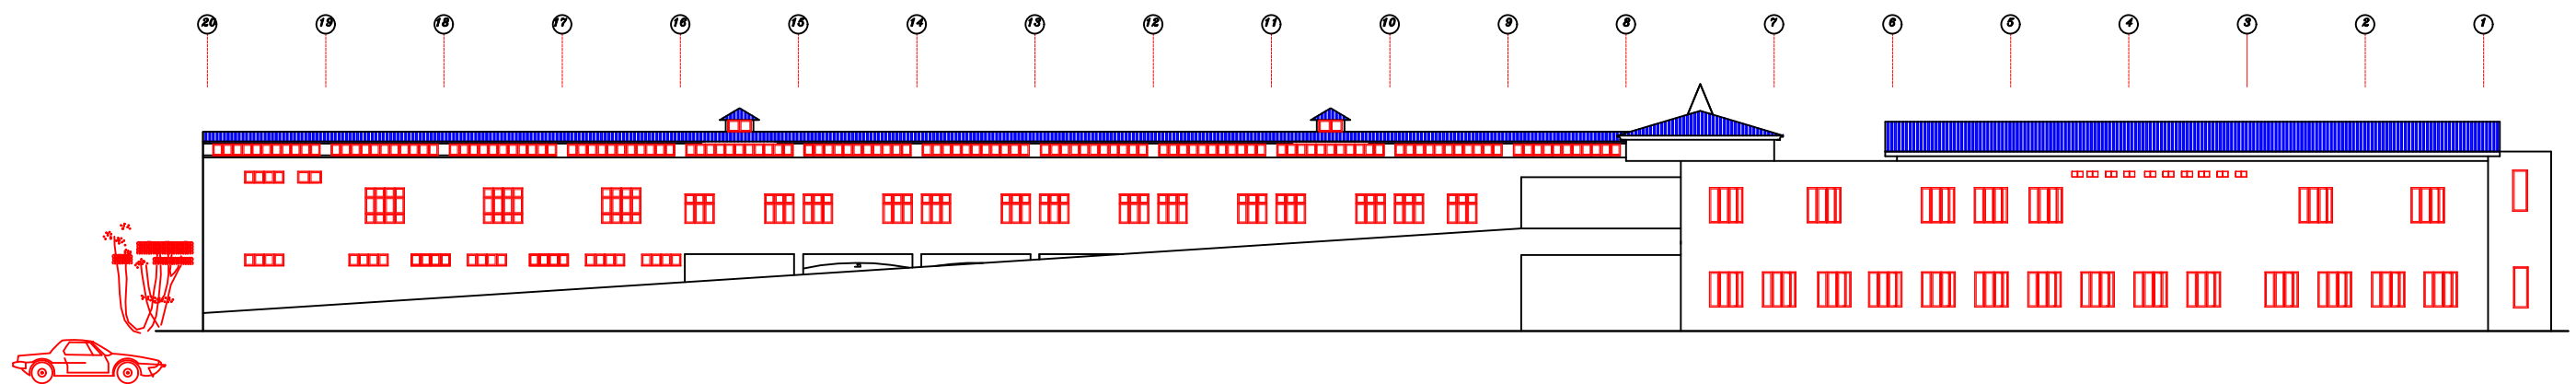

REAR ELEVATION

Project	CONSTRUCTION OF MARKET FAIR AT CHEMIN GRENIER	Title				Scale	Date
		FRONT & REAR ELEVATION				1: 350	SEPT 2017
						DRG. No. MF/DCS/04	
			SAVANNE DISTRICT COUNCIL				