


REAR ELEVATION

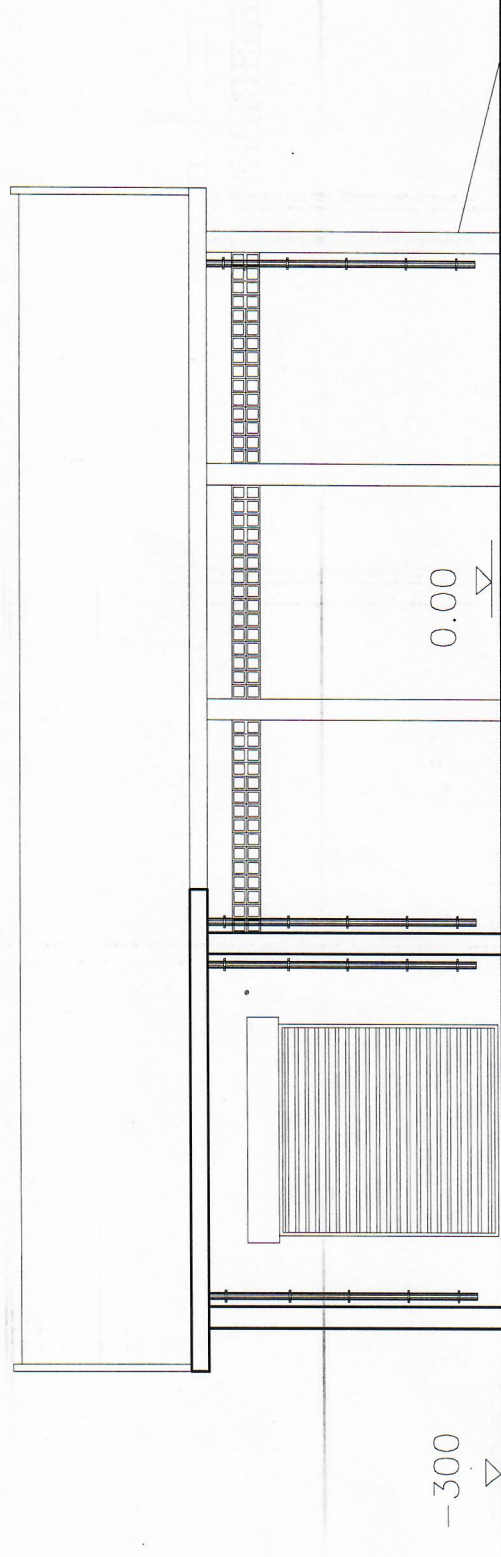

LEFT HAND SIDE ELEVATION

Revised	Date
Revised	

Client Name	
<b>DISTRICT COUNCIL OF SAVANNE</b>	

Project Name and Address	
<b>Proposed Incinerator Building at Grand Bois Cemetery</b>	

Project	01	Sheet	ARC/02
Date			
Scale	1:100 @ A3		

Sheet 7 of 21