


FRONT ELEVATION

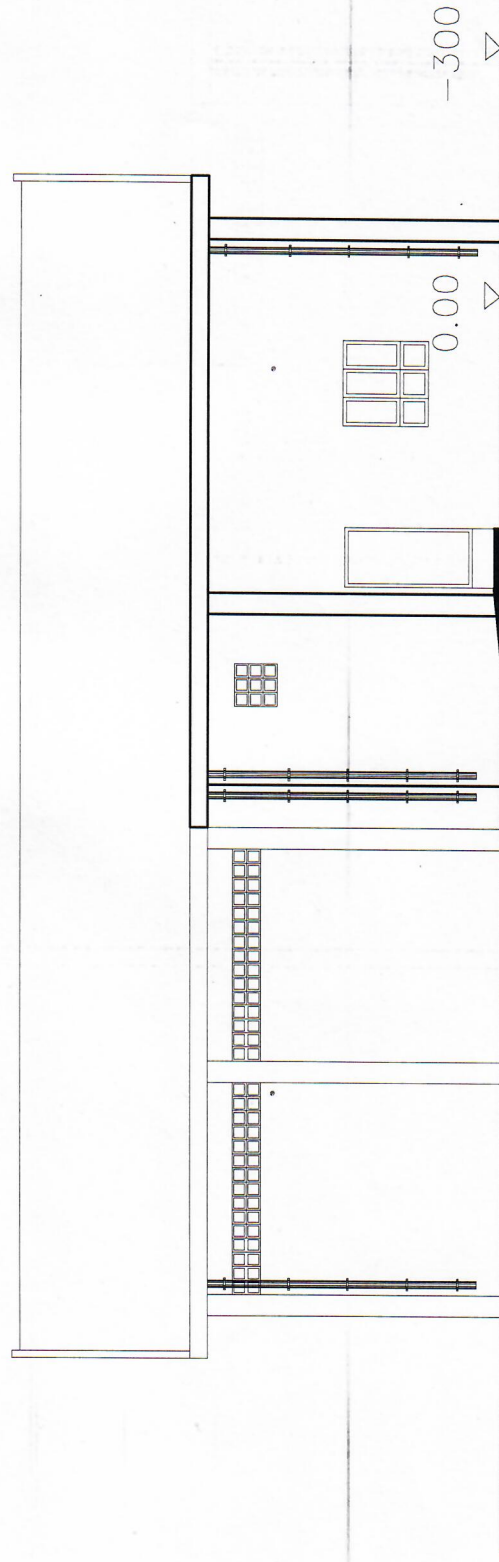

RIGHT HAND SIDE ELEVATION

Revised	Date
Revised	
Client Name	
DISTRICT COUNCIL OF SAVANNE	
Project Name and Address	
Proposed Incinerator Building at Grand Bois Cemetery	
Project 01	Sheet
Date	ARC/02
Scale	1:100 @ A3

Sheet 5 of 21