


Scale: NTS

Site Layout Showing Location of Incinerator

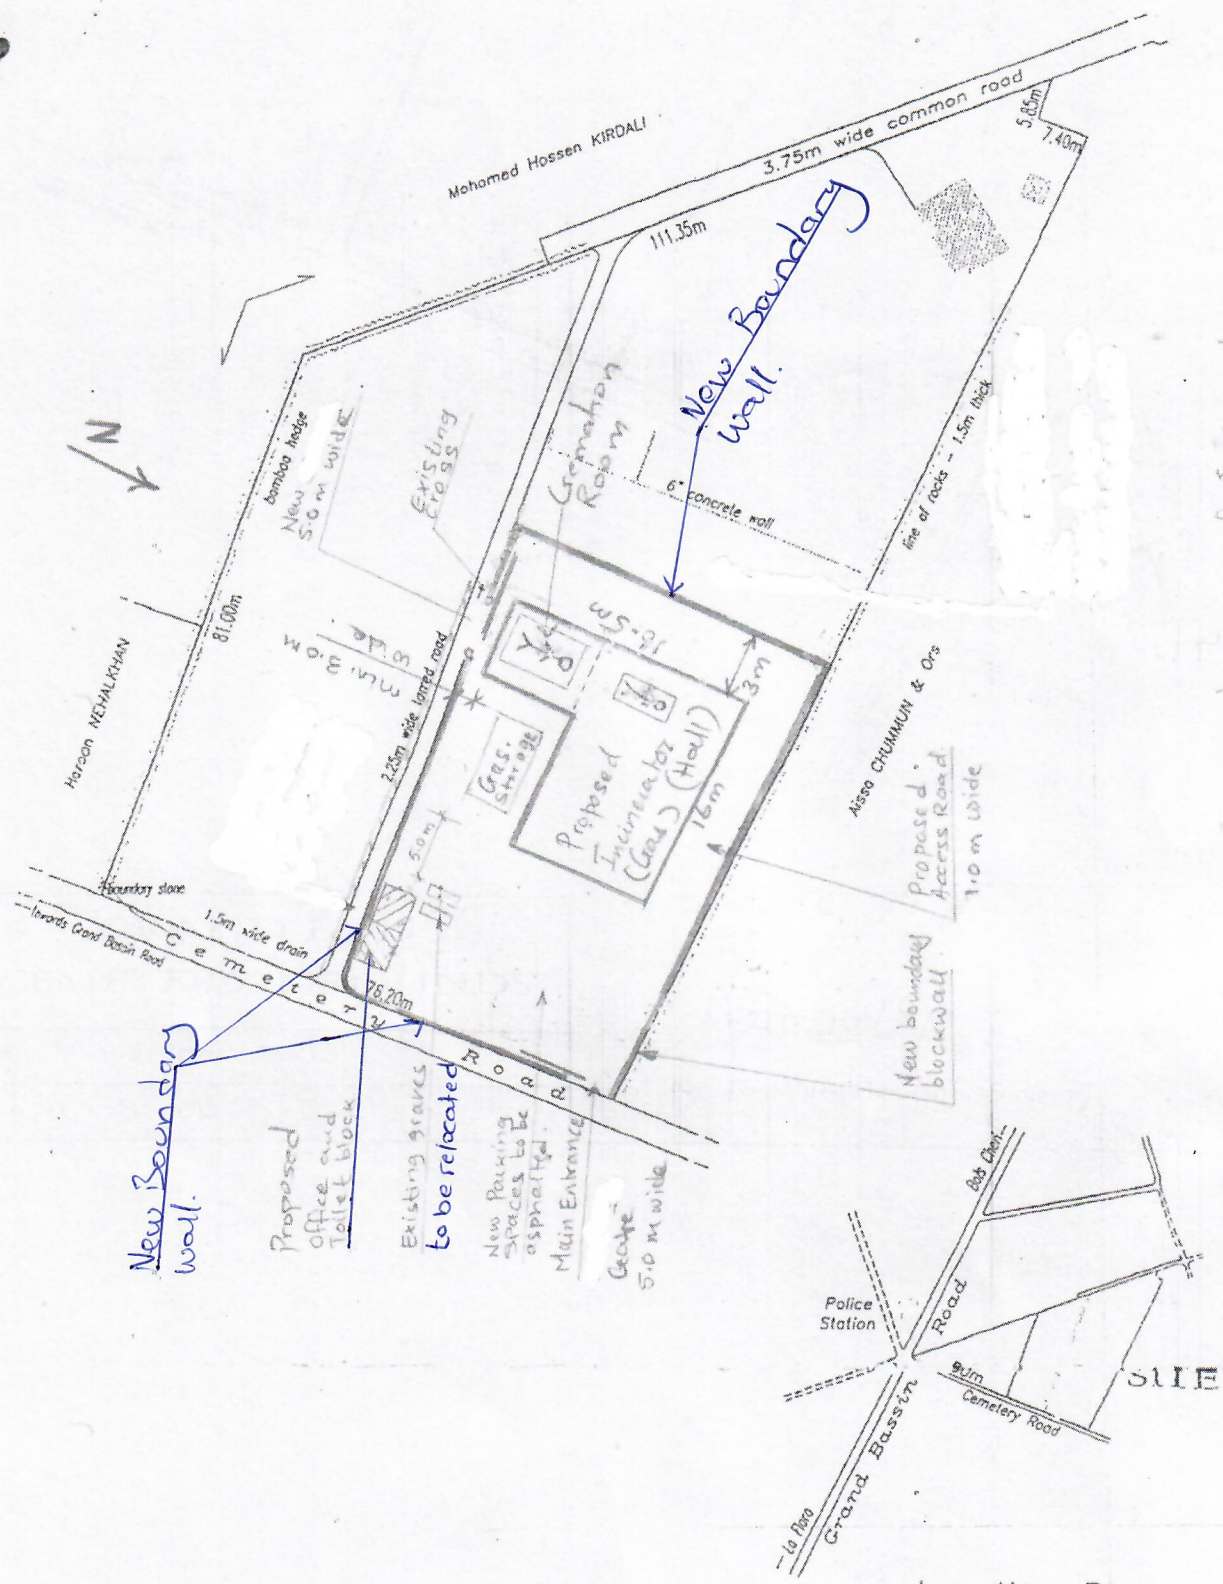

Location Plan

GRAND BOIS CEMETERY GROUNDS

Date : November 2005

Scale : 1/1,000

N. Ramnauth
N. RAMNAUTH (Land Surveyor)